








KI 894

GELUKVLOERS 1/100

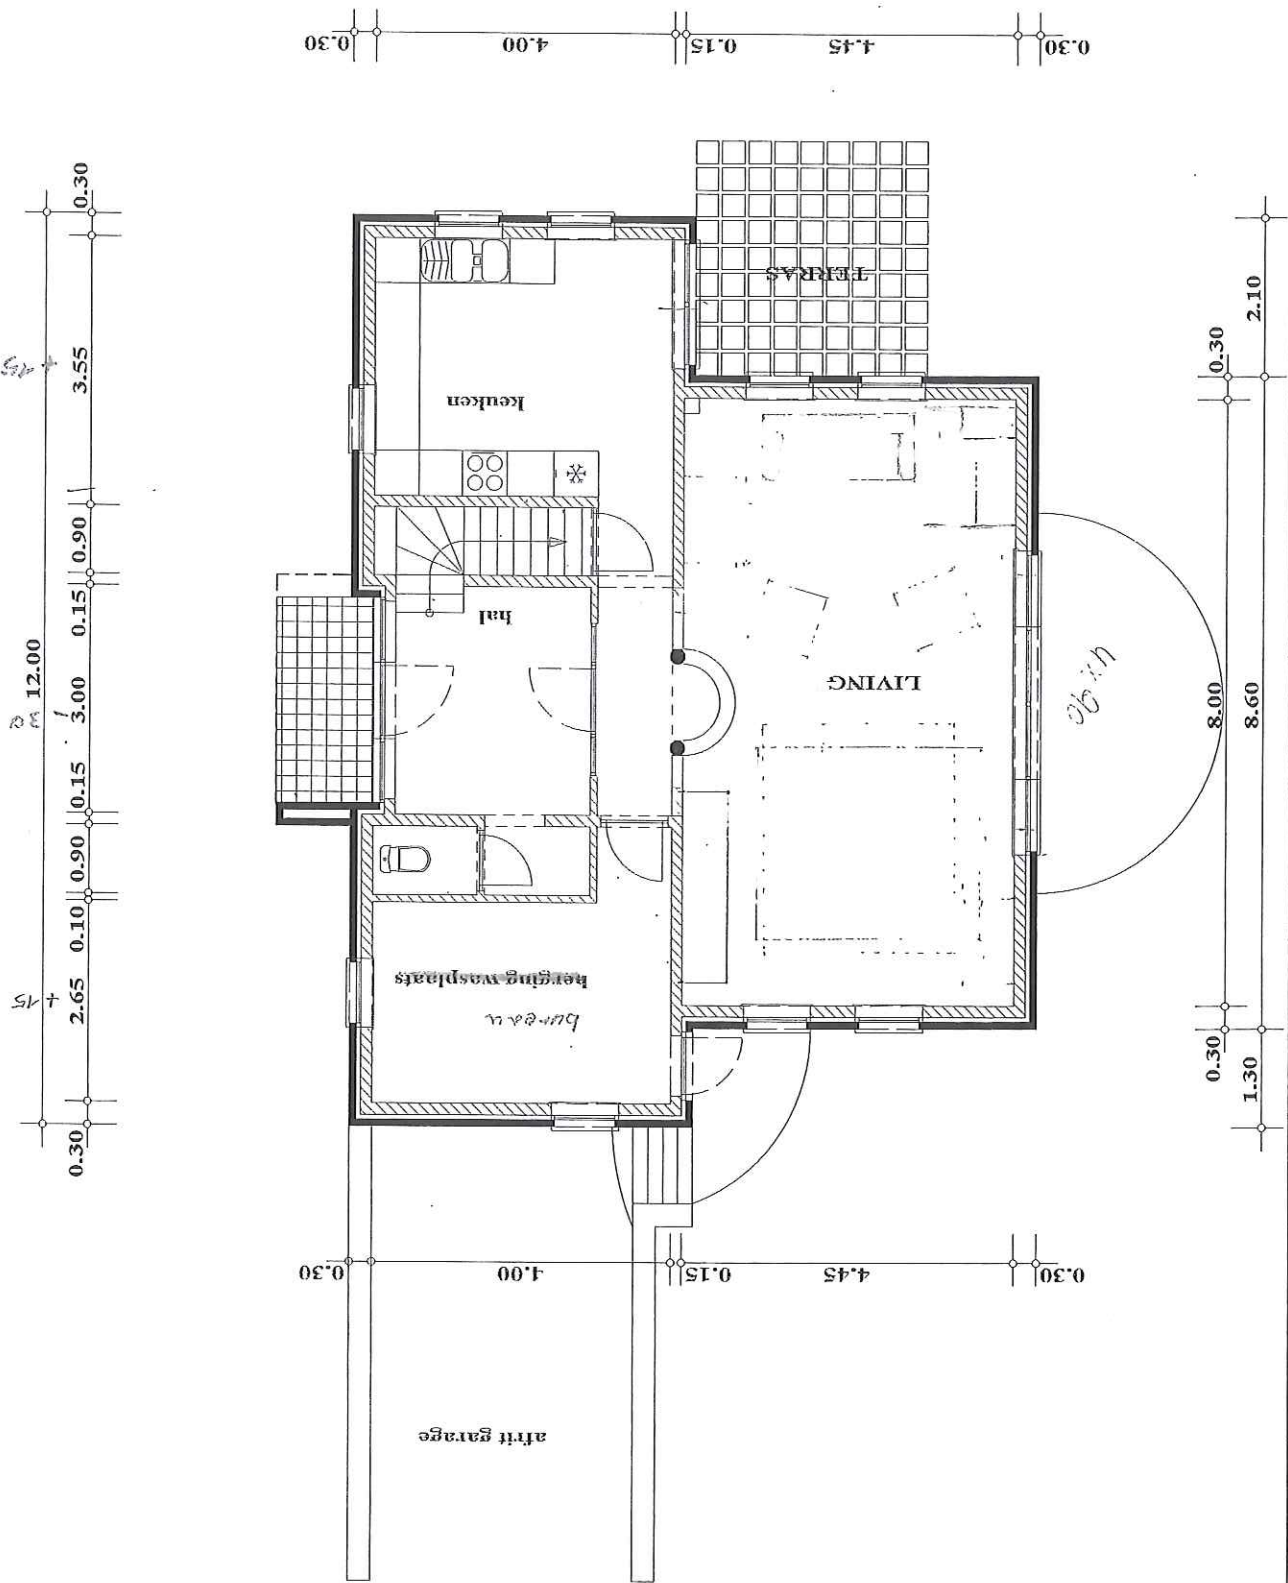

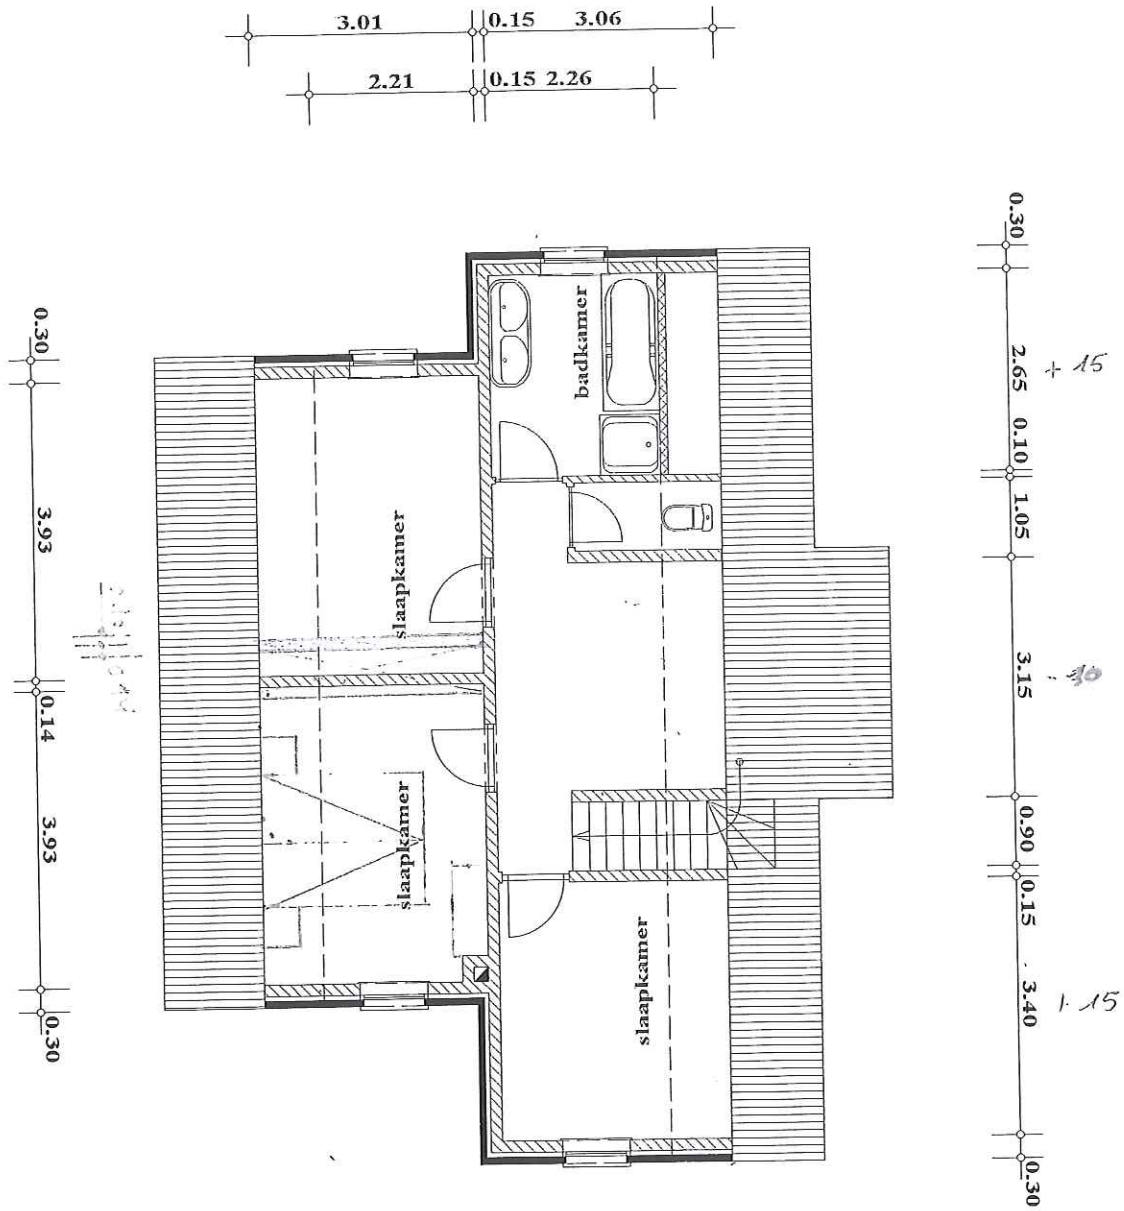

VERDIEPING 1/100

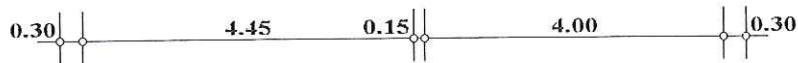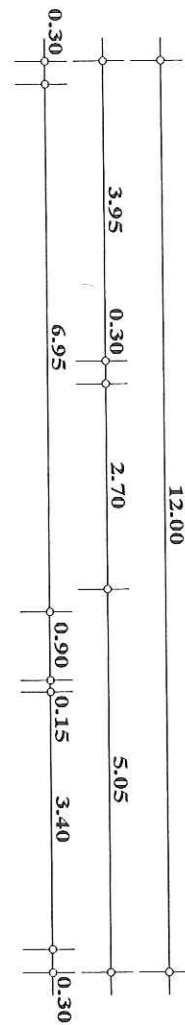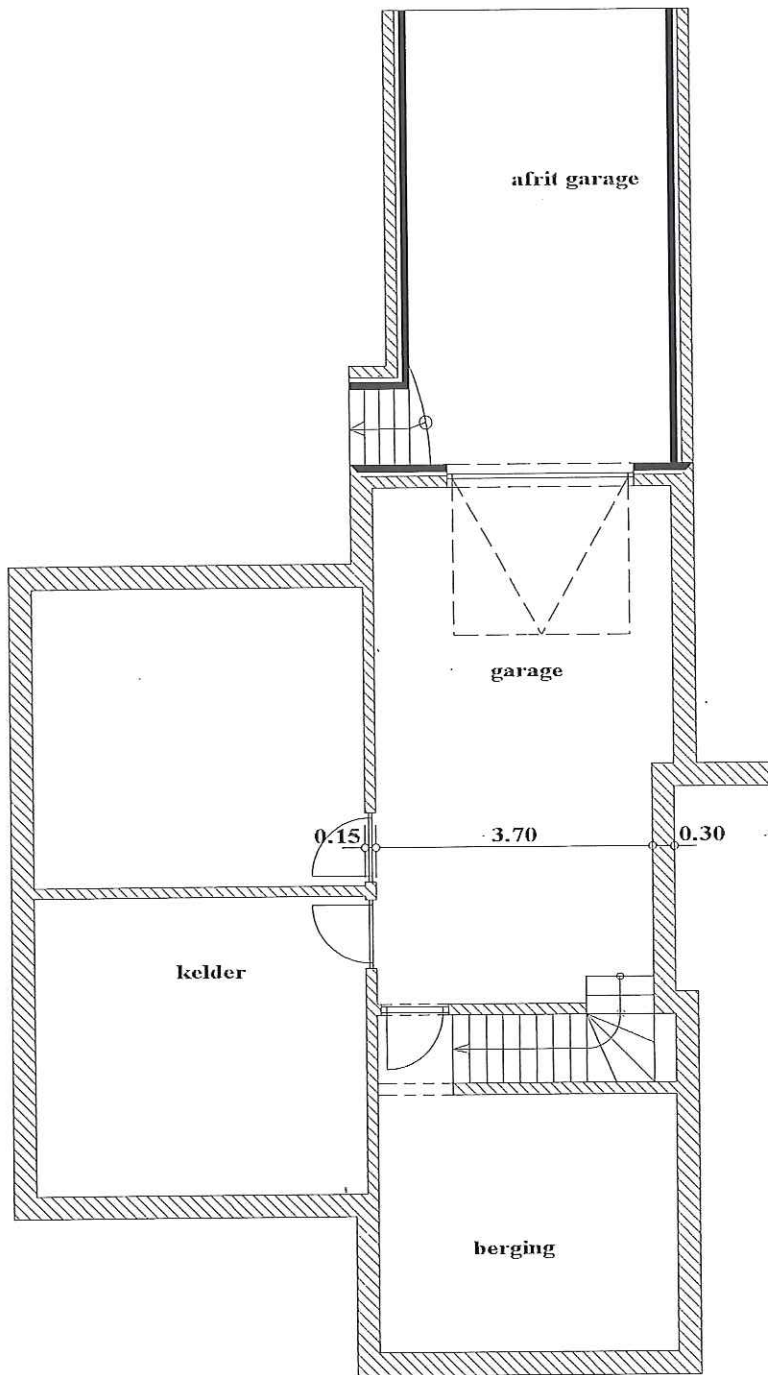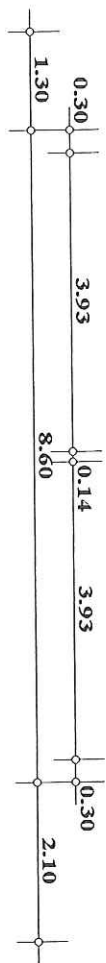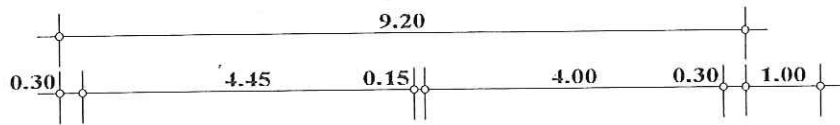

K E L D E R 1/100